



FIRESTOP CENTRE


Authorised New Zealand Distributor
Ph (09) 483 4000 www.firestopcentre.co.nz

AGNI-Wrap in a Shaftwall (min 41mm) Pair Coil (PE or FR) with Cable and Pipe Max FRR -/60/60

System ID# FC219

Step-by-step installation instructions:

1. Ensure the aperture is free from dust and debris.
2. Insert one revolution of AGNI-Wrap 50 into the annular gap each side of the wall leaving approx 12mm protruding outside the Hebel panel.
3. Apply AGNI-Black between AGNI-Wrap 50 and the pipe, finishing flush with the protruding AGNI-Wrap 50.
4. Apply 12mm x 12mm AGNI-Black fillet/cone between AGNI-Wrap and the wall.

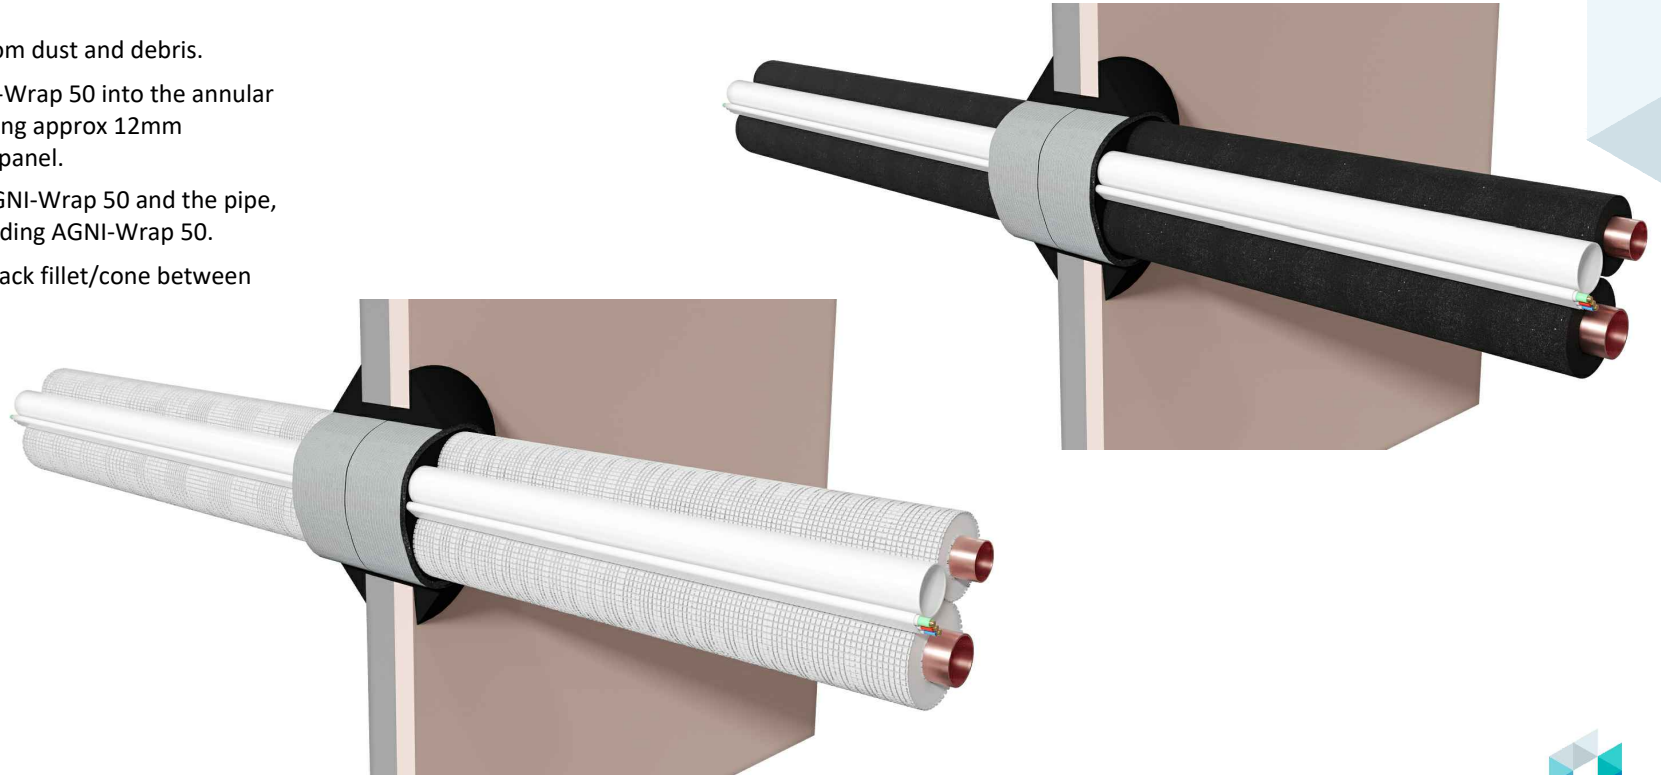

Technical Information

Substrate	• Min. 25mm Shaftliner & 16mm fire-rated plasterboard wall (Shaftwall system)
Service range	PE/FR Pair Coil + TPS Cable + 20mm Condensate Pipe
Annular gap	FR - 8.3 - 37.5.6mm PE - 8.2 - 27.3mm
AGNI-Products	AGNI-Wrap 50, AGNI-Black
Protection installation	From both sides of the wall

Compliance Information

Standards	AS1530.4-2014, AS4072.1-2005
FRR/FRL	FR -/60/60
Reference	PF24146



Agnitek[®]
FIRE RATED TECHNOLOGY

8 Clare St Bayswater
VIC 3153, AUSTRALIA
www.agnitek.com.au

Disclaimer

Agnitek reserves the right to modify product specifications without prior notice due to its ongoing research, development & certification programme. The information in this document is provided in good faith and is intended for guidance purposes only. Any accompanying drawings are solely for illustrative purposes. Since Agnitek cannot oversee installation methods or ensure site conditions, no warranties, expressed or implied, are intended regarding the products' actual performance. We do not accept liability for any loss, damage, or injury from using this information. Please take a look at the test reports displayed on a relevant AGNI-System webpage for all compliance specifics.

Date 07.03.2025




FIRESTOP CENTRE

Authorised New Zealand Distributor
Ph (09) 483 4000 www.firestopcentre.co.nz

AGNI-Wrap in a Shaftwall (min 41mm) Pair Coil (PE or FR) with Cable and Pipe Max FRR -/60/60

System ID# FC219

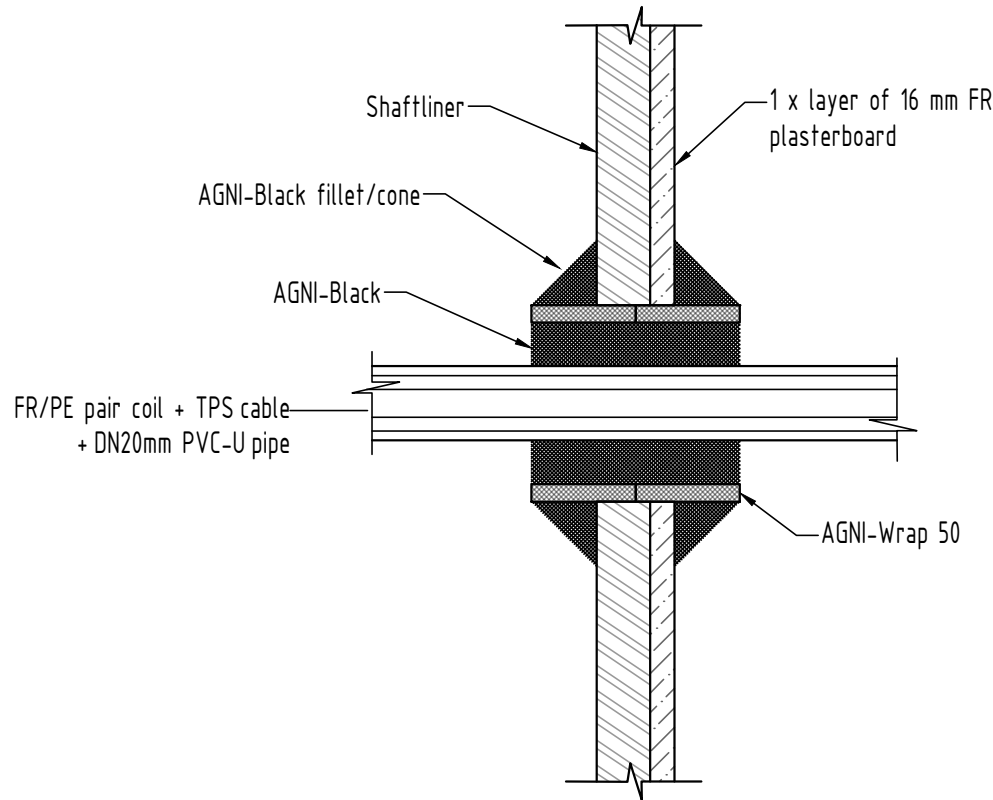

Technical Information

Substrate	• Min. 25mm Shaftliner & 16mm fire-rated plasterboard wall (Shaftwall system)
Service range	PE/FR Pair Coil + TPS Cable + 20mm Condensate Pipe
Annular gap	FR - 8.3 - 37.5.6mm PE - 8.2 - 27.3mm
AGNI-Products	AGNI-Wrap 50, AGNI-Black
Protection installation	From both sides of the wall

Compliance Information

Standards	AS1530.4-2014, AS4072.1-2005
FRR/FRL	FR -/60/60
Reference	PF24146



Agnitek[®]
FIRE RATED TECHNOLOGY

8 Clare St Bayswater
VIC 3153, AUSTRALIA
www.agnitek.com.au

Disclaimer

Agnitek reserves the right to modify product specifications without prior notice due to its ongoing research, development & certification programme. The information in this document is provided in good faith and is intended for guidance purposes only. Any accompanying drawings are solely for illustrative purposes. Since Agnitek cannot oversee installation methods or ensure site conditions, no warranties, expressed or implied, are intended regarding the products' actual performance. We do not accept liability for any loss, damage, or injury from using this information. Please take a look at the test reports displayed on a relevant AGNI-System webpage for all compliance specifics.

Date 07.03.2025